


1. SIGNS SHALL BE SPACED NOT GREATER THAN SIXTY (60) FEET APART. NO PART OF THE FIRE LANE SHALL BE FURTHER THAN 30 FEET FROM A SIGN.
2. SIGNS SHALL BE MOUNTED ON ROUND 2-3/8" DIAMETER GALVANIZED STEEL POSTS POWDER COATED BLACK, DARK BRONZE OR OTHER COLOR APPROVED BY THE VILLAGE COMMUNITY DEVELOPMENT DEPARTMENT.
3. THE MINIMUM HEIGHT, MEASURED VERTICALLY FROM THE TOP OF THE SIGN TO THE TOP OF THE CURB, OR IN THE ABSENCE OF CURB, MEASURED VERTICALLY FROM THE TOP OF THE SIGN TO THE ELEVATION OF THE NEAR EDGE OF THE TRAVELED WAY SHALL BE 6'-6".
4. WHERE A CURB IS PROVIDED, TOP AND FACE SHALL BE PAINTED YELLOW. PAVEMENT MARKING STRIPES SHALL BE YELLOW, FOUR INCHES (4") WIDE AND EXTENDING OUTWARD TO A WIDTH OF FOUR (4) FEET FROM CURB FACE WITH THREE (3) FEET BETWEEN EACH STRIPE.
5. YELLOW PAVEMENT MARKING LETTERS NOT LESS THAN FOUR (4) INCHES IN HEIGHT AND NOT LESS THAN TWO (2) INCHES IN WIDTH WITHIN THE STRIPING (BETWEEN THE POSTED SIGNS) TO READ "NO PARKING FIRE LANE".
6. SIGNS AND PAINTING ARE TO BE MAINTAINED BY THE PROPERTY OWNER.

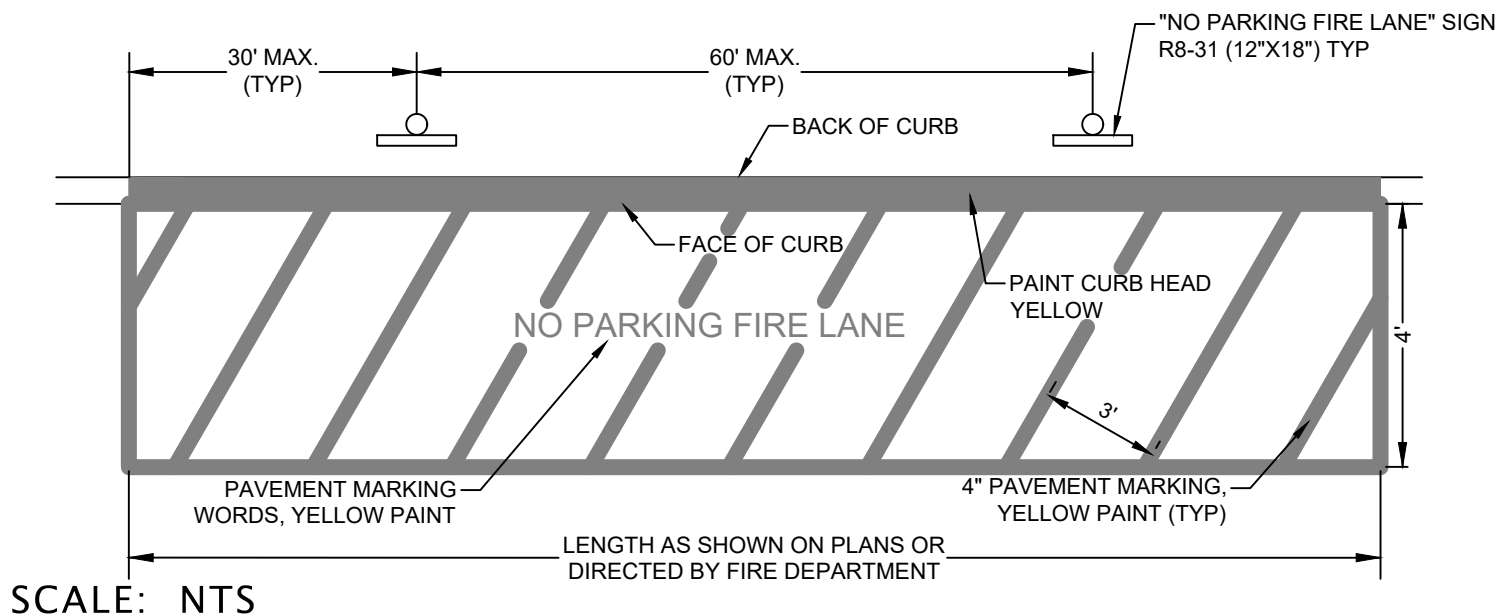

# FIRE LANE MARKING AND SIGNING

DETAIL: FD - 3

DATE: 4-8-22

APPROVED BY: C. ROEPKE

VILLAGE OF PLEASANT PRAIRIE  
KENOSHA COUNTY, WISCONSIN